




PROPOSED

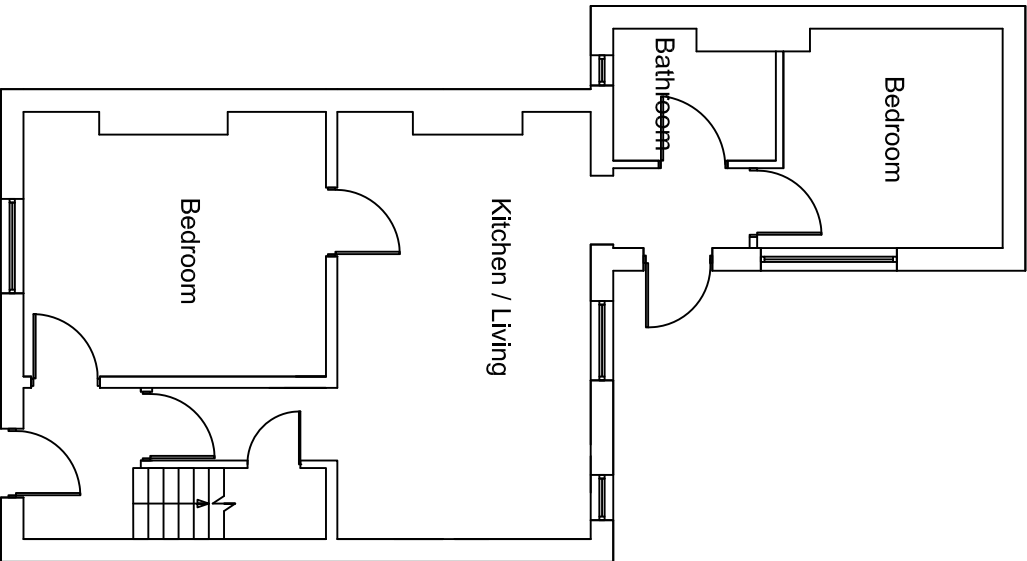



Ground Floor

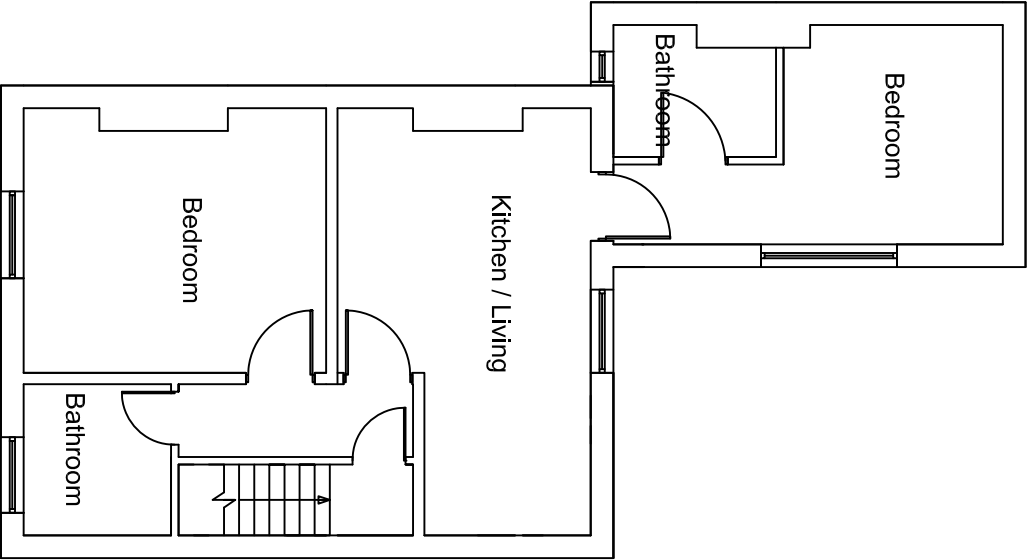

First Floor

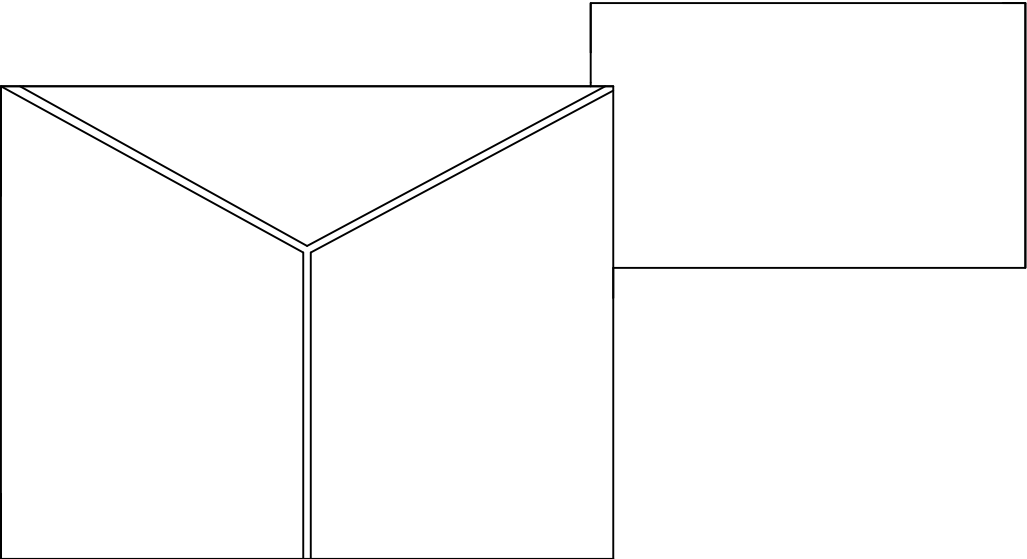

Roof

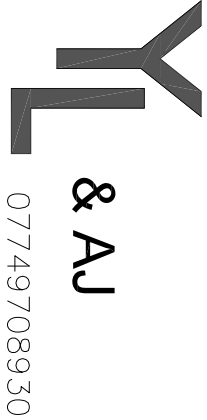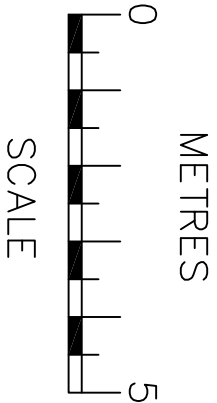

Project:
Pepys House, 48 Station
Road Chertsey KT16 8BE

Title:
PROPOSED
Floor Plans

Date: Apr 16 Scale: 1:100 @ A3

Dwg. No. ST.48.PR.01

Rev:

NOTES
The contractors are to check all the dimensions, levels, drain runs and general condition of the site before works commence.
All works are to be carried out in accordance with current Building Regulations, British Standards, Code of Practice and Local Authority Requirements. Do not scale or from this drawing.